


Qty: 1 Ref: 13.9 Schedule 13-9: Temporary Information		Qty: 1 Ref: 2704 Direction of temporary diversion route	
Qty: 1 Ref: 13.9 Schedule 13-9: Temporary Information		Qty: 4 Ref: 2706 Roundabout ahead leading to temporary diversion route	
Qty: 4 Ref: 13.9 Schedule 13-9: Temporary Information		Qty: 1 Ref: 2708 Roundabout ahead leading to temporary diversion route	
Qty: 2 Ref: 13.9 Schedule 13-9: Temporary Information		Qty: 1 Ref: 2706 Roundabout ahead leading to temporary diversion route	
Qty: 2 Ref: 2702 Start of temporary diversion route		Qty: 1 Ref: 573 Direction to hazard right	
Qty: 2 Ref: 2702 End of temporary diversion route		Qty: 2 Ref: 573 Direction to hazard left	
Qty: 1 Ref: 2702 Start of temporary diversion route		Qty: 4 Ref: 7001 Road works ahead	
Qty: 1 Ref: 2702 Start of temporary diversion route		Qty: 3 Ref: 7010-FP-13-9 Nature of temporary hazard ahead - Road Closed	
Qty: 1 Ref: 2703 Direction of temporary diversion route from junction ahead		Qty: 5 Ref: 7010.1 Nature of temporary hazard ahead - Road Ahead Closed	
Qty: 2 Ref: 2703 Direction of temporary diversion route from junction ahead		Qty: 3 Ref: 7105 Lane closure barrier	
Qty: 1 Ref: 2703 Direction of temporary diversion route from junction ahead			
Qty: 1 Ref: 2703 Direction of temporary diversion route from junction ahead			

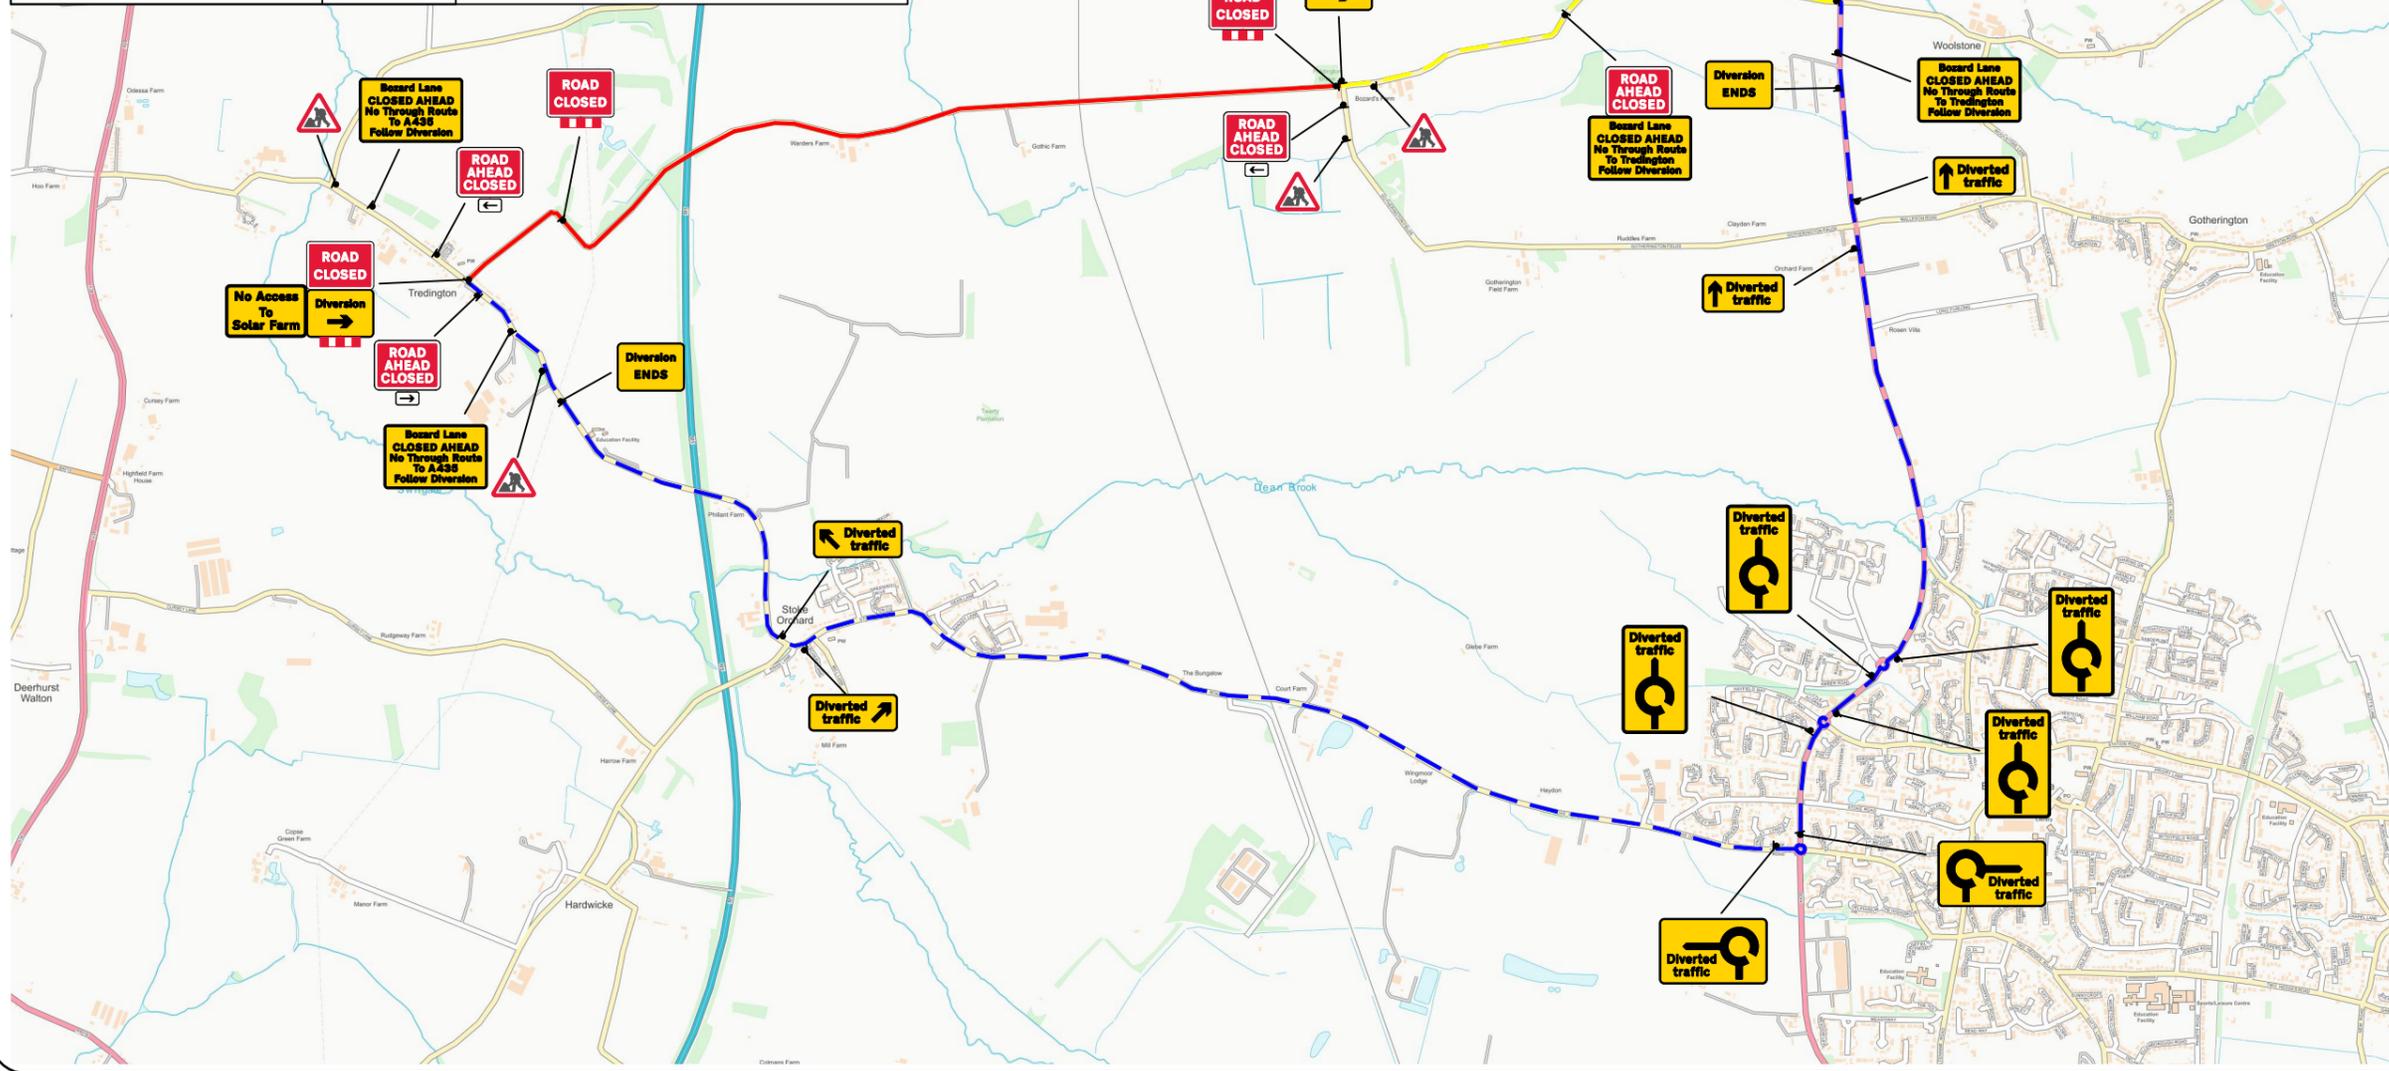

Notes:
A - DO NOT SCALE FROM THIS DRAWING
B - All traffic management must comply with Traffic Signs Manual: Chapter 8 and Safety at Street Works and Road Works: A Code of Practice
C - All Road Markings and signage to conform to TSRGD 2002
D - Signage location shown is indicative only. Exact location of signage to be determined by operative on site

- KEY**
- Sign
 - Traffic Cone
 - Road Closure
 - Access Only
 - Diversion Route

DIVERSION ROUTE

A35 > Stoke Road & VICE VERSA

A	Revised	-	-
-	Initial Issue	LL	11/11/23
REV:	DESCRIPTION:	BY:	DATE:
STATUS:			



SITE: Bozard Lane, Gotherington, Cheltenham GL52 9SB

TITLE: ROAD CLOSURE & DIVERSION

SCALE AT A3:	DATE:	DRAWN:	CHECKED:
AS SHOWN	11/11/23	LL	LL
TRAFFIC SENSITIVE:	DRAWING NO:		REVISION:
N/A	CH789		-